


GENERAL NOTES

1. PRODUCT OPTIONS / SUBSTITUTIONS OR APPROVED EQUALS, ARE IMPLIED AFTER A BRAND NAME, PATENT PROCESS, OR CATALOG NUMBER CONTRACTOR MAY SUBSTITUTE ANY BRAND OR PROCESS APPROVED AS AN EQUAL BY THE SPECIFIED ARCHITECT. THE ONLY EXCEPTION IS WHERE "NO SUBSTITUTION" IS SPECIFIED. SUBSTITUTION SHOULD BE SUBMITTED TO ARCHITECT PRIOR TO ORDERING MATERIALS.
2. PROVIDE FULL-SIZE SAMPLES OF MATERIALS USED FOR APPROVAL.
3. PAINT ALL WALL MOUNTED EQUIPMENT TO MATCH WALL COLOR UNLESS NOTED OTHERWISE.
4. WHEN MOUNTING EQUIPMENT ON WALL IS REQUIRED COORDINATE LOCATION AND DIMENSION AND PROVIDE SMOOTH FACE BLOCK FOR FLUSH MOUNTING.
5. EXTERIOR EIFS SHALL BE SENTURION™ III WALL SYSTEM BY SENERGY, OR EQUAL SYSTEM AS MANUFACTURED BY DRYVIT, INC., OR STO CORP., SMOOTH TROWELED FINISH COLOR TO BE SELECTED BY ARCHITECT AND OWNER APPROVED. INSTALL IN STRICT COMPLIANCE WITH MANUFACTURER'S SPECIFICATIONS AND DETAILS.
6. 3'-0" OVERHANG TYPICAL AT ALL RAKES AND EAVES UNLESS NOTED OTHERWISE.
7. PROVIDE COLOR SAMPLES TO THE ARCHITECT PRIOR TO ORDERING MATERIALS.
8. COLORS & PATTERNS OF EXTERIOR FINISHES I.E., E.I.F.S., CONCRETE MASONRY UNITS (CMU), & METAL ROOFING, FLASHINGS, FASCIA, ETC. ARE TO BE DETERMINED BY ARCHITECT AND APPROVED BY OWNER.

NOTE
SEE A2.2 FOR DOOR TYPES


ROOF VENTILATION REQUIREMENT
UPPER ROOF VENTS - CORVAVENT V-8001 OR EQUAL
SOFFIT VENTS - VENTED ALUMINUM SOFFIT WITH A MIN. TOTAL VENT AREA OF 2.2 SQ. FT.

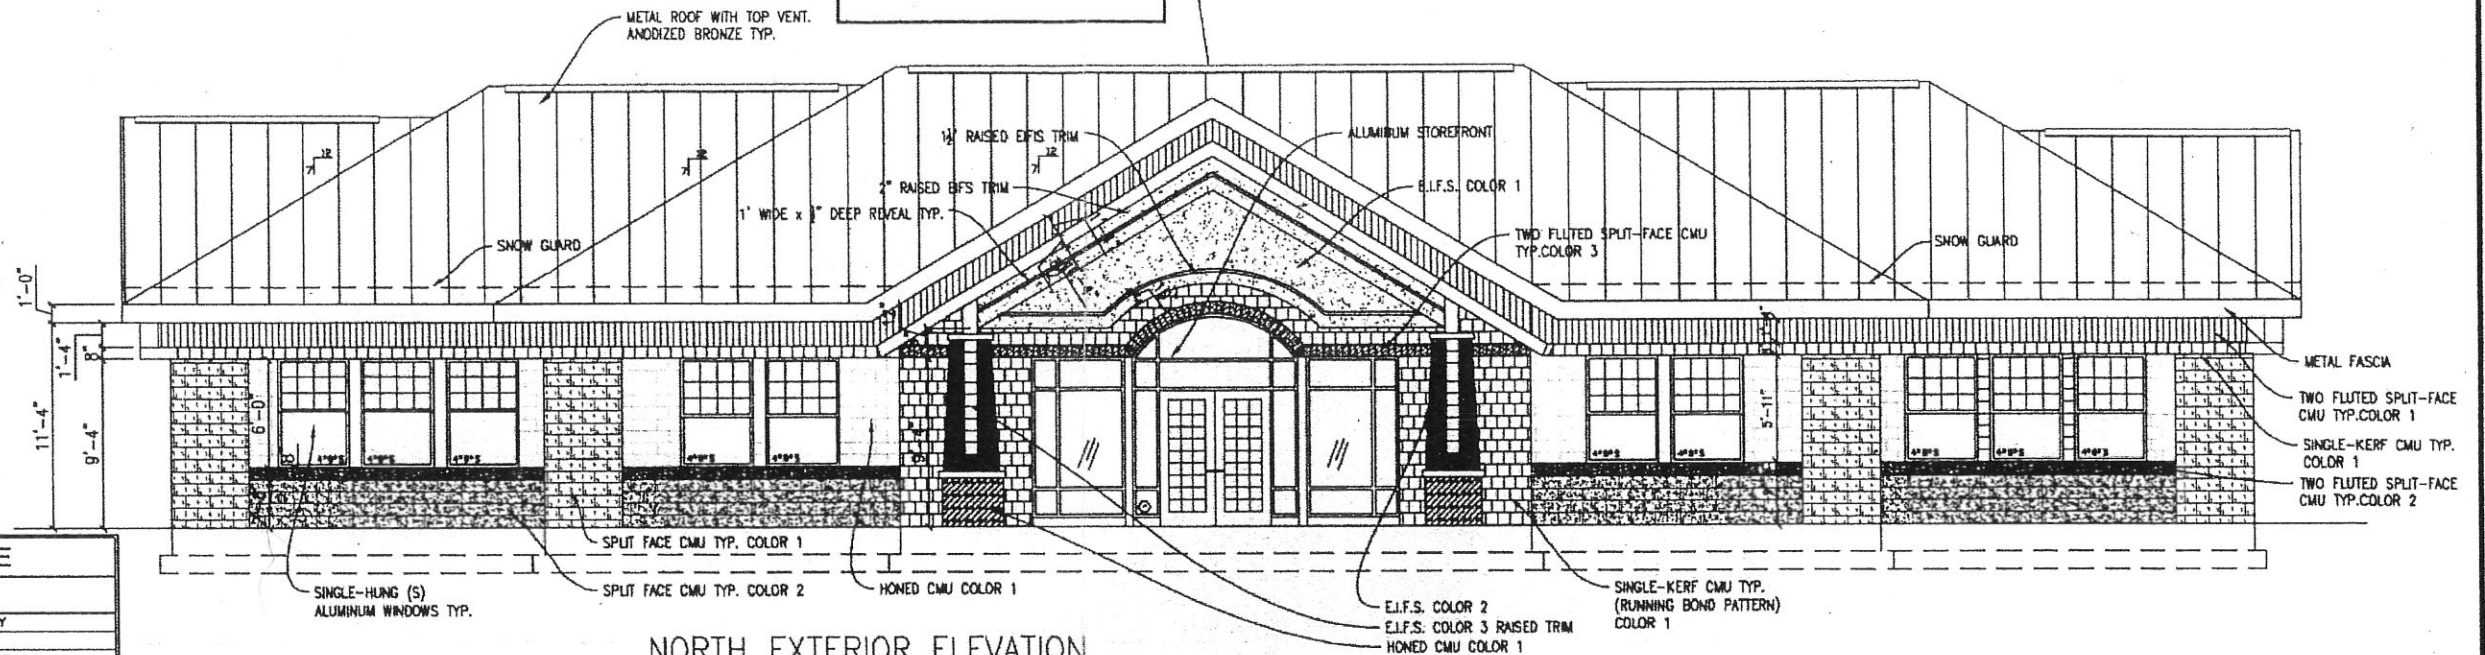

NORTH EXTERIOR ELEVATION

SCALE : 3/16" = 1'-0" - (3/32" = 1'-0" REDUCED DRAWING)

ROOF VENTILATION REQUIREMENT
UPPER ROOF VENTS - CORVAVENT V-8001 OR EQUAL
SOFFIT VENTS - VENTED ALUMINUM SOFFIT WITH A MIN. TOTAL VENT AREA OF 2.2 SQ. FT.

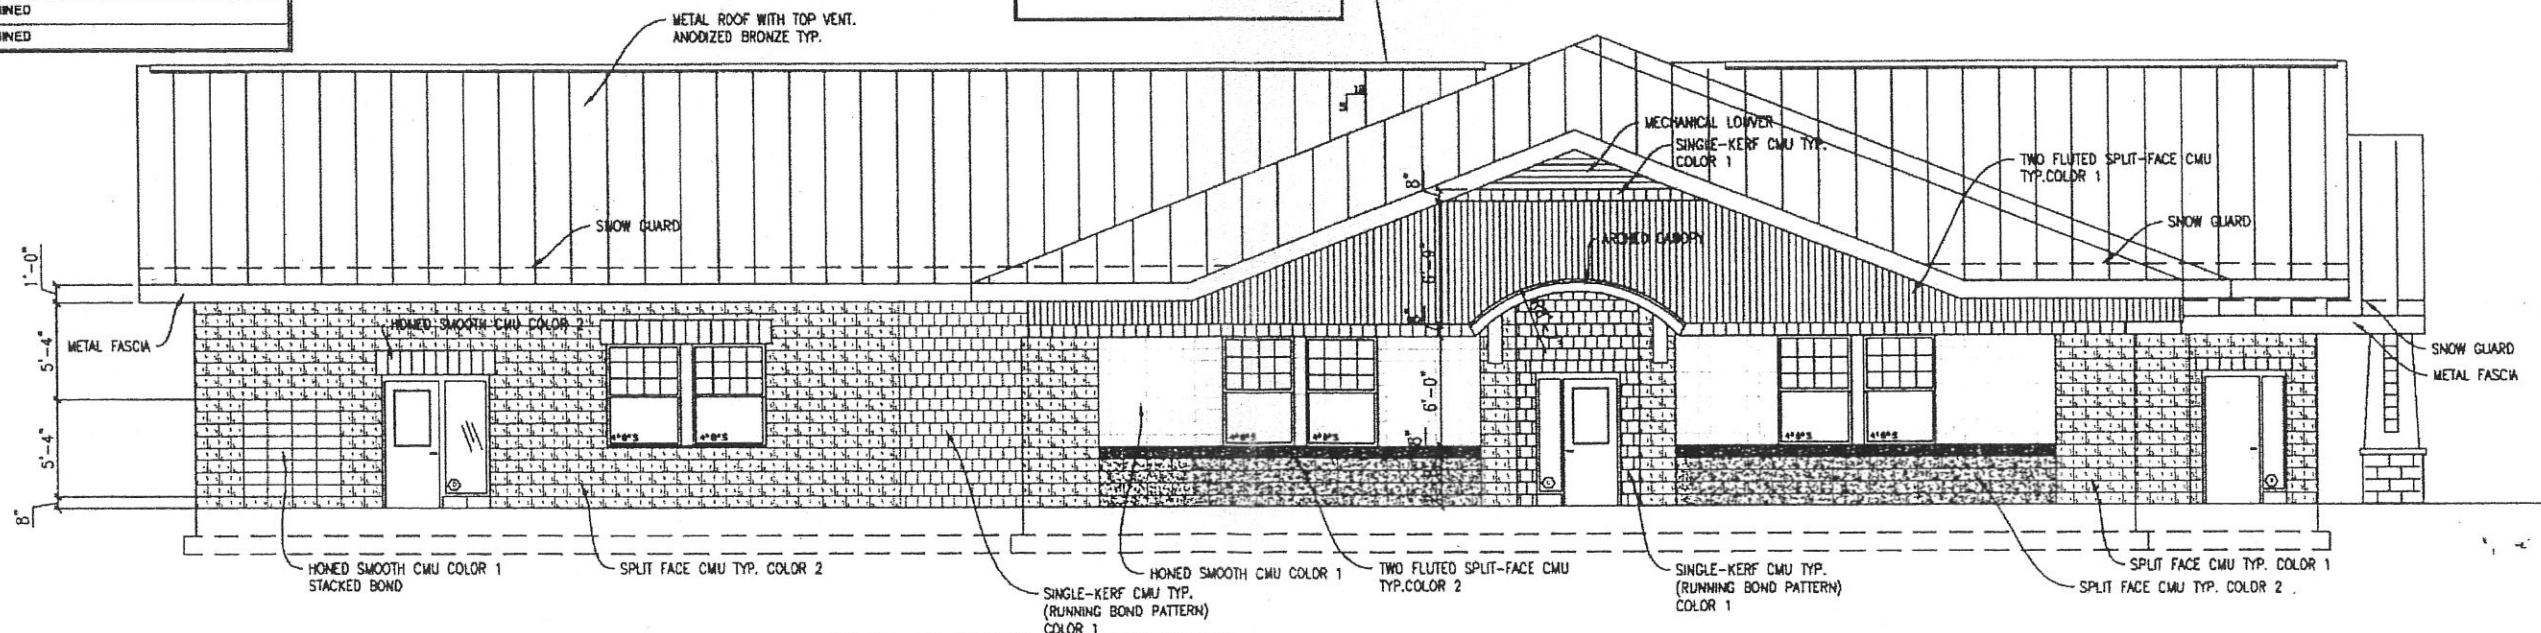

EAST EXTERIOR ELEVATION

SCALE : 3/16" = 1'-0" - (3/32" = 1'-0" REDUCED DRAWING)

MATERIAL	DESCRIPTION
SPLIT-FACE CMU 1	MOUNTAIN RED BUEHNER BLOCK COMPANY
SPLIT-FACE CMU 2	411 OAK BUEHNER BLOCK COMPANY
SINGLE-KERF CMU 1	MOUNTAIN RED BUEHNER BLOCK COMPANY
SINGLE-KERF CMU 2	411 OAK BUEHNER BLOCK COMPANY
TWO FLUTE SPLIT-FACE CMU COLOR 1	411 OAK BUEHNER BLOCK COMPANY
TWO FLUTE SPLIT-FACE CMU COLOR 2	MOUNTAIN RED BUEHNER BLOCK COMPANY
TWO FLUTE SPLIT-FACE CMU COLOR 3	TRINITY WHITE BUEHNER BLOCK COMPANY
HONED CMU COLOR 1	TRINITY WHITE BUEHNER BLOCK COMPANY
HONED CMU COLOR 2	411 OAK BUEHNER BLOCK COMPANY
SMOOTH CMU	MOUNTAIN RED BUEHNER BLOCK COMPANY
ALUMINUM STOREFRONT AND WINDOWS	FACTORY FINISHED - BRICK RED BY KAWNEER
METAL FASCIA/SOFFIT	FACTORY FINISHED - BRONZE
METAL ROOFING	FACTORY FINISHED - BRONZE
CANOPY	TO BE DETERMINED
EIFS COLOR 1	TO BE DETERMINED
EIFS COLOR 2	TO BE DETERMINED
EIFS COLOR 3	TO BE DETERMINED

DON L HARWARD / ASSOCIATES LLC.
PHONE: (801) 979-3313
EMAIL: DLHarward@comcast.net
1286 EAST 4TH AVENUE
SALT LAKE CITY, UT 84103


SKOOL DAYS CHILD CARE CENTER
2471 WEST 11400 SOUTH
SOUTH JORDAN, UT 84095



EXTERIOR ELEVATIONS


27 MAY 2012
A2.1

REVISED: 8/13/12 PER PLANNING REVIEW COMMENTS

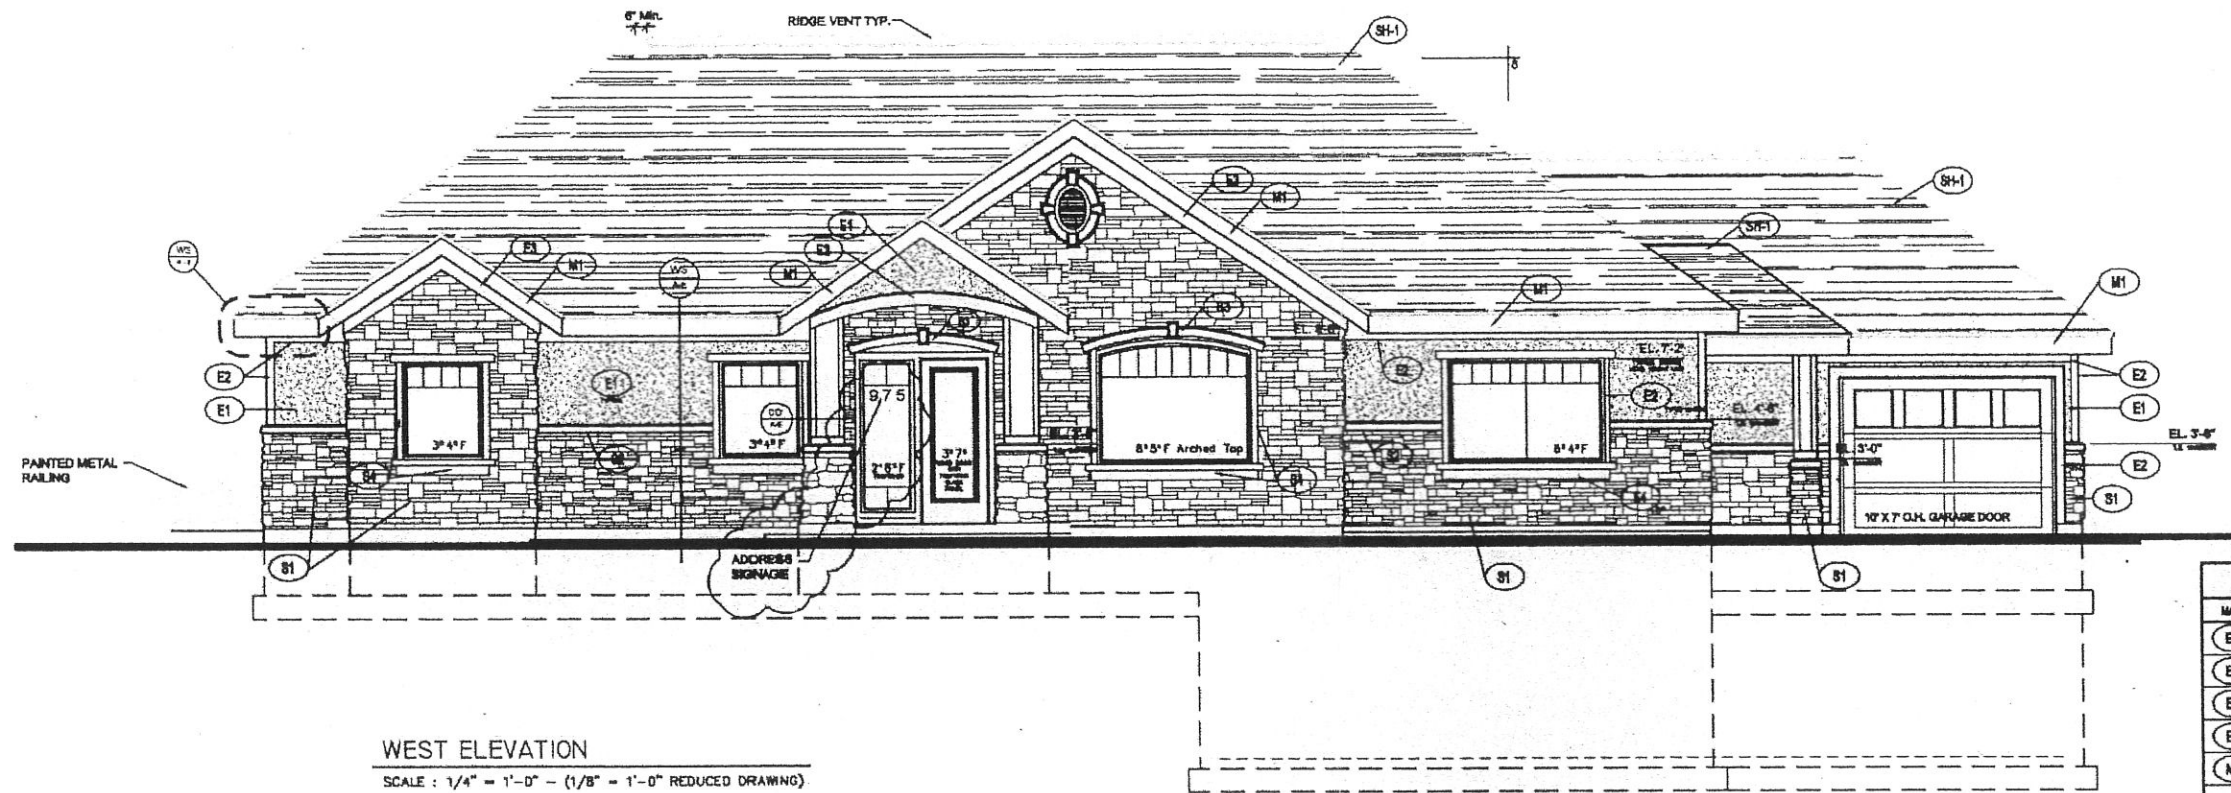

WEST ELEVATION

SCALE: 1/4" = 1'-0" - (1/8" = 1'-0" REDUCED DRAWING)

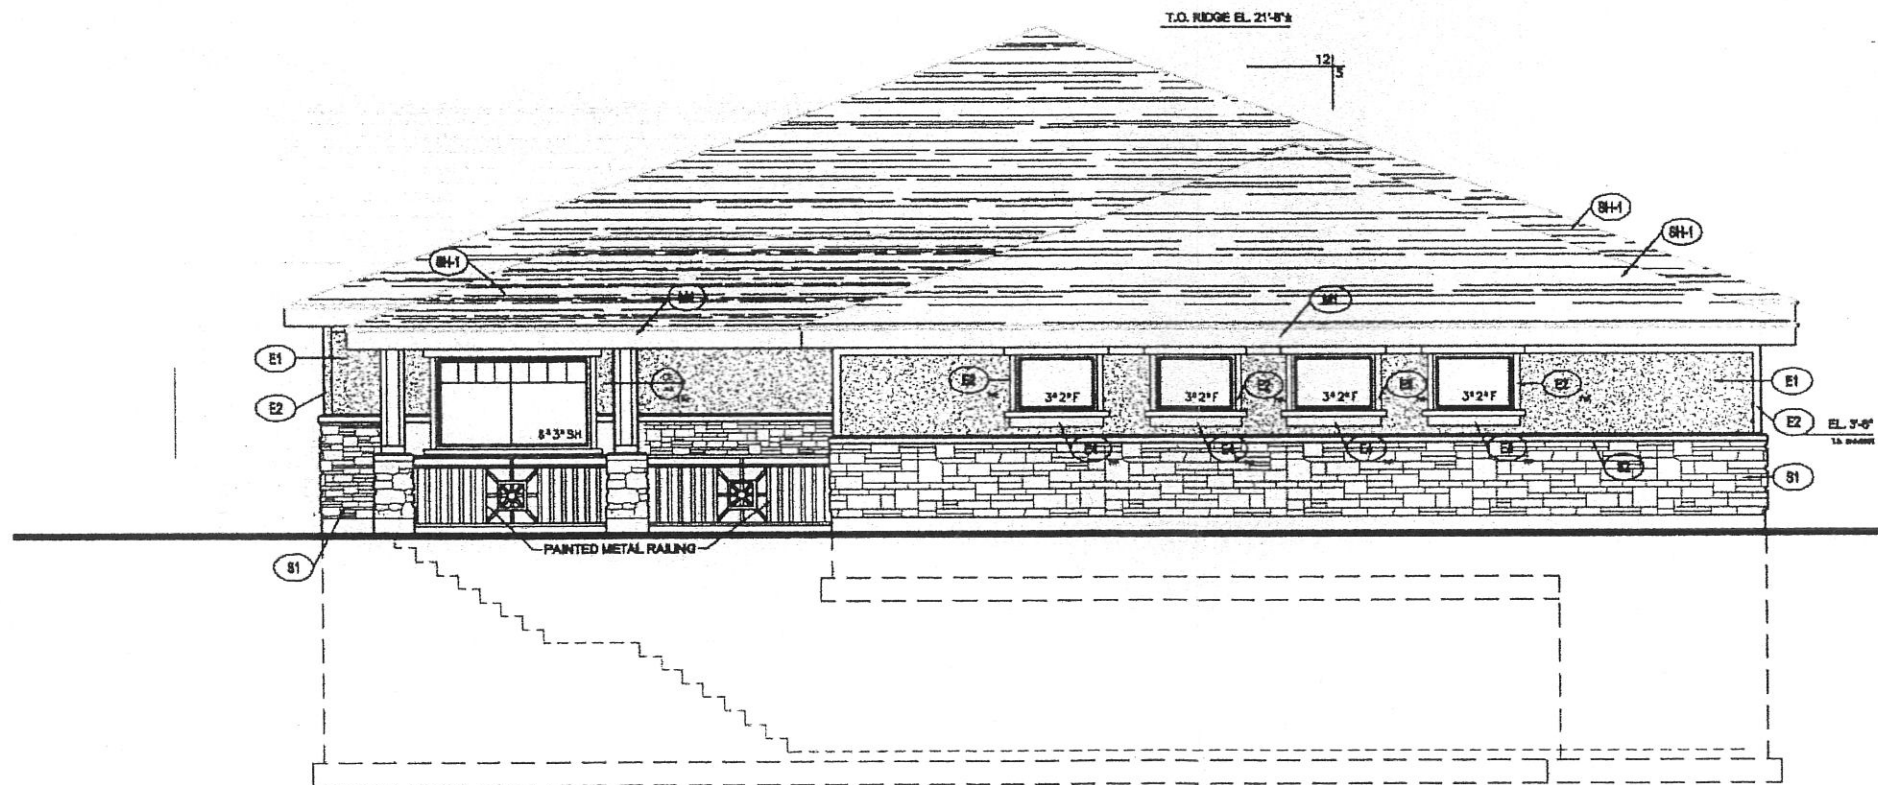

SOUTH ELEVATION

SCALE: 1/4" = 1'-0" - (1/8" = 1'-0" REDUCED DRAWING)

ELEVATION GENERAL NOTES

1. EXTERIOR EIFS SHALL BE SENTURION™ III WALL SYSTEM, BY SENERGY, OR EQUAL SYSTEM AS MANUFACTURED BY DRYVIT, INC., OR STO CORP., SMOOTH TROWELED FINISH COLOR TO BE SELECTED BY ARCHITECT AND OWNER APPROVED. INSTALL IN STRICT COMPLIANCE WITH MANUFACTURE SPECIFICATIONS AND DETAILS.
2. STUCCO SYSTEM OVER 15# FELT MOISTURE BARRIER (1) HR RATED
3. ALL DOOR AND WINDOW OPENINGS SHALL BE WRAPPED WITH 9 INCH WIDE SELF-STICKING BITUMINOUS TAPE.
4. ALL WINDOWS LOCATED SHALL HAVE A SHEET METAL DRIP CAP AT THE HEAD OF THE WINDOW.
5. ±1'-6" OVERHANG TYPICAL AT ALL RAKES AND EAVES
6. PROVIDE THIN SET STONE VENEER AS MANUFACTURED BY HARRISTONE. AT CORNERS USE CORNER WRAPPING THIN SET PIECES. PROVIDE 15# FELT MOISTURE BARRIER BEHIND MASONRY VENEERS. STONE SHALL BE FOSSIL BUTTE GUILLOTINE CORNERS WITH CHOCOLATE CAP STONES.

EXTERIOR FINISH SCHEDULE

MARK	DESCRIPTION
E1	E.I.F.S. SENTURION™ III WALL SYSTEM BY SENERGY
E2	4" WIDE E.I.F.S. FEATURE BAND SENERGY
E3	6" WIDE E.I.F.S. FEATURE BAND SENERGY
E4	E.I.F.S. SURROUND @ WINDOWS (SEE DETAILS)
M1	FACTORY FINISH METAL FACIA AND VENTED SOFFIT.
S1	MANUFACTURED STONE, WAINSCOT & WALL CLADDING
S2	MANUFACTURED STONE, WATER TABLE / SILL / CAP STONE / TRIM STONE
S3	MANUFACTURED STONE, ARCH TRIM STONE & KEYSTONE TRIM STONE
S4	MANUFACTURED STONE, WINDOW SURROUND
SH-1	ARCHITECTURAL SHINGLE STYLE ASPHALT SHINGLES

- NOTES:
1. PAINT ALL WALL MOUNTED EQUIPMENT TO MATCH WALL COLOR
 2. PROVIDE COLOR SAMPLES TO THE ARCHITECT PRIOR TO ORDERING MATERIALS.
 3. SUBSTITUTIONS TO BE SUBMITTED TO ARCHITECT PRIOR TO ORDERING MATERIALS.
 4. COLORS & PATTERNS OF EXTERIOR FINISHES I.E.: E.I.F.S., ROCK VENEERS, ASPHALT SHINGLES, & METAL FLASHINGS ETC. ARE TO BE DETERMINED BY ARCHITECT AND APPROVED BY OWNER

NOTE: ALL E.I.F.S. TO CULTURED STONE/CONC. CAP CONDITIONS TO HAVE BACKER ROD & SEALANT.



SMITH HYATT ARCHITECTS
900 SOUTH 1100 WEST, SUITE 100, SALT LAKE CITY, UT 84115

DON L HARWARD / ASSOCIATES LLC.
PHONE: (801) 979-3313
EMAIL: DLHarward@comcast.net
1286 EAST 4TH AVENUE
SALT LAKE CITY, UT 84103

KEVIN COX D.D.S., DENTAL OFFICE BUILDING
975 SOUTH STATE STREET
CLEARFIELD, UT 84105

WEST & SOUTH
ELEVATIONS

A-2